



Stantec

Copyright Reserved

The Contractor shall verify and be responsible for all dimensions. DO NOT scale the drawing - any errors or omissions shall be reported to Stantec without delay.
 The Copyrights to all designs and drawings are the property of Stantec. Reproduction or use for any purpose other than that authorized by Stantec is forbidden.

Consultants

Legend

Notes

Revision	By	Appd.	YY.MM.DD
4	MI	JJ	12.08.03
3	MI	JJ	12.07.04
2	MI	JJ	12.06.19
1	MI	JJ	12.05.22
Issued	By	Appd.	YY.MM.DD
File Name:	Dwn.	Chkd.	Desgn.

Permit-Seal

Client/Project


Cowessess First Nation

Office Development
 Regina, SK

Title
SITE PLAN

Project No.	Scale	
144401059	1:200	
Drawing No.	Sheet	Revision

A1.1 of **0**

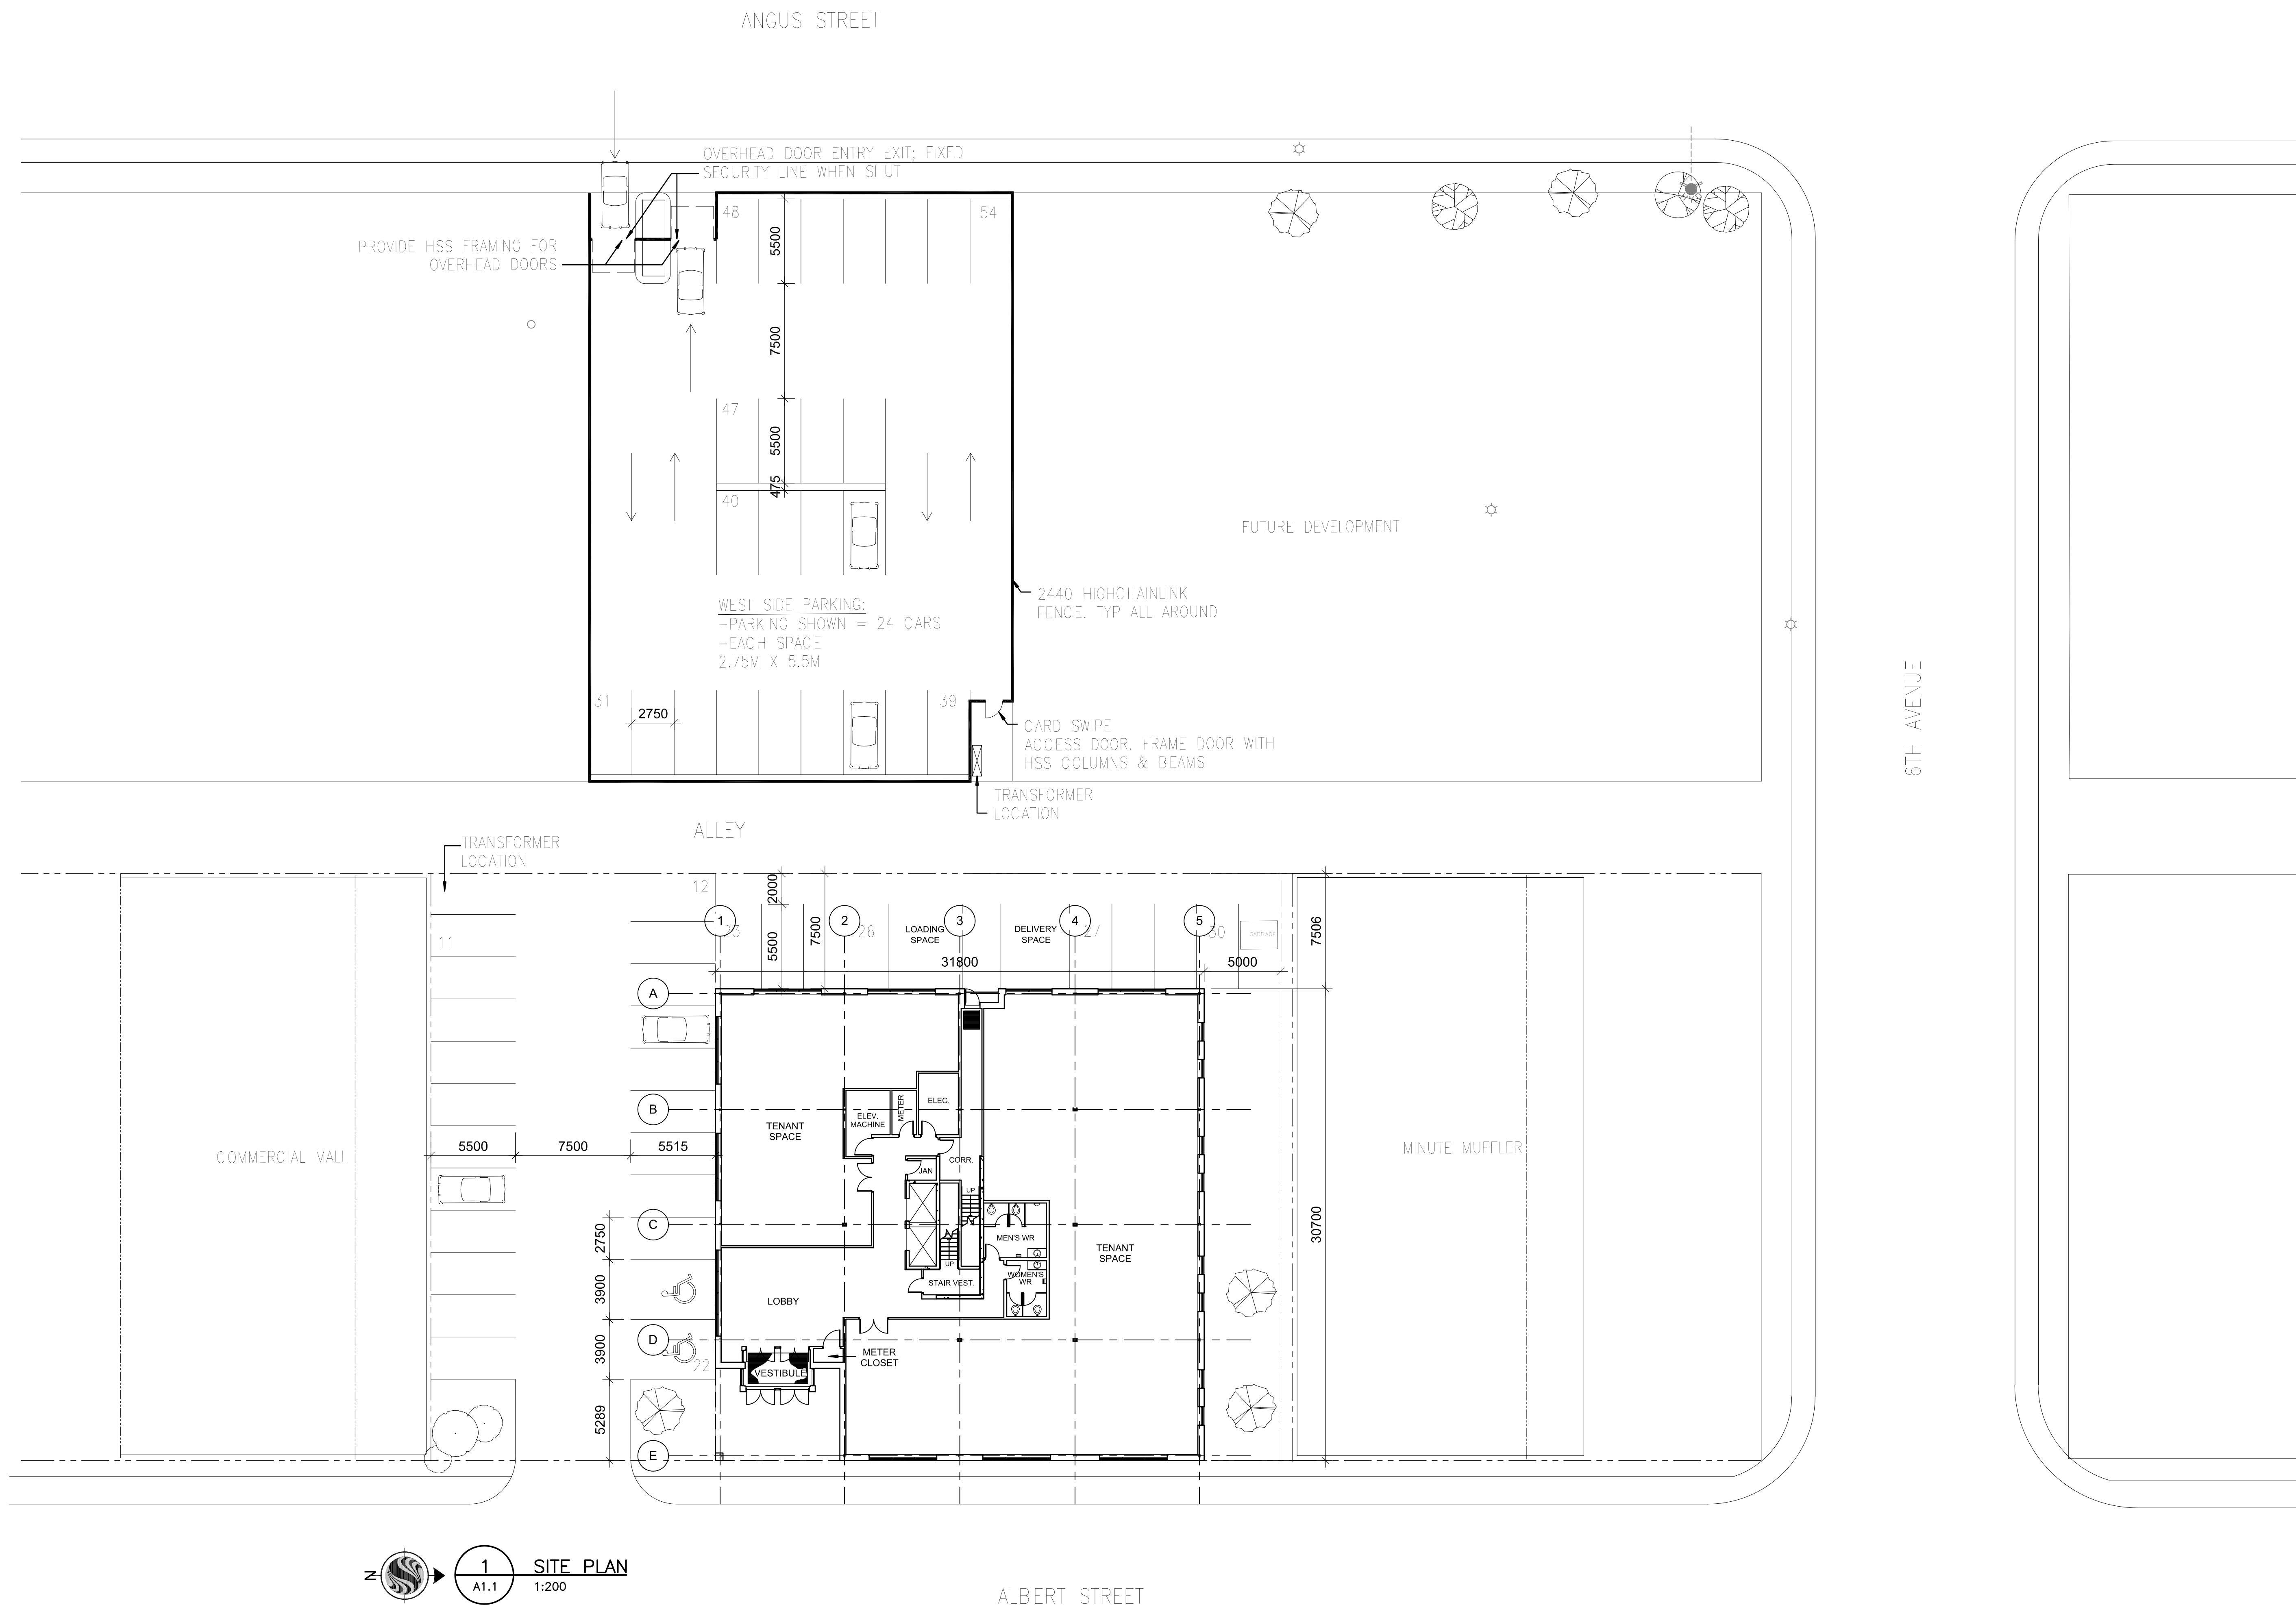

1 SITE PLAN
 A1.1
 1:200