


# Proposed Birch Creek Flow Augmentation Structure

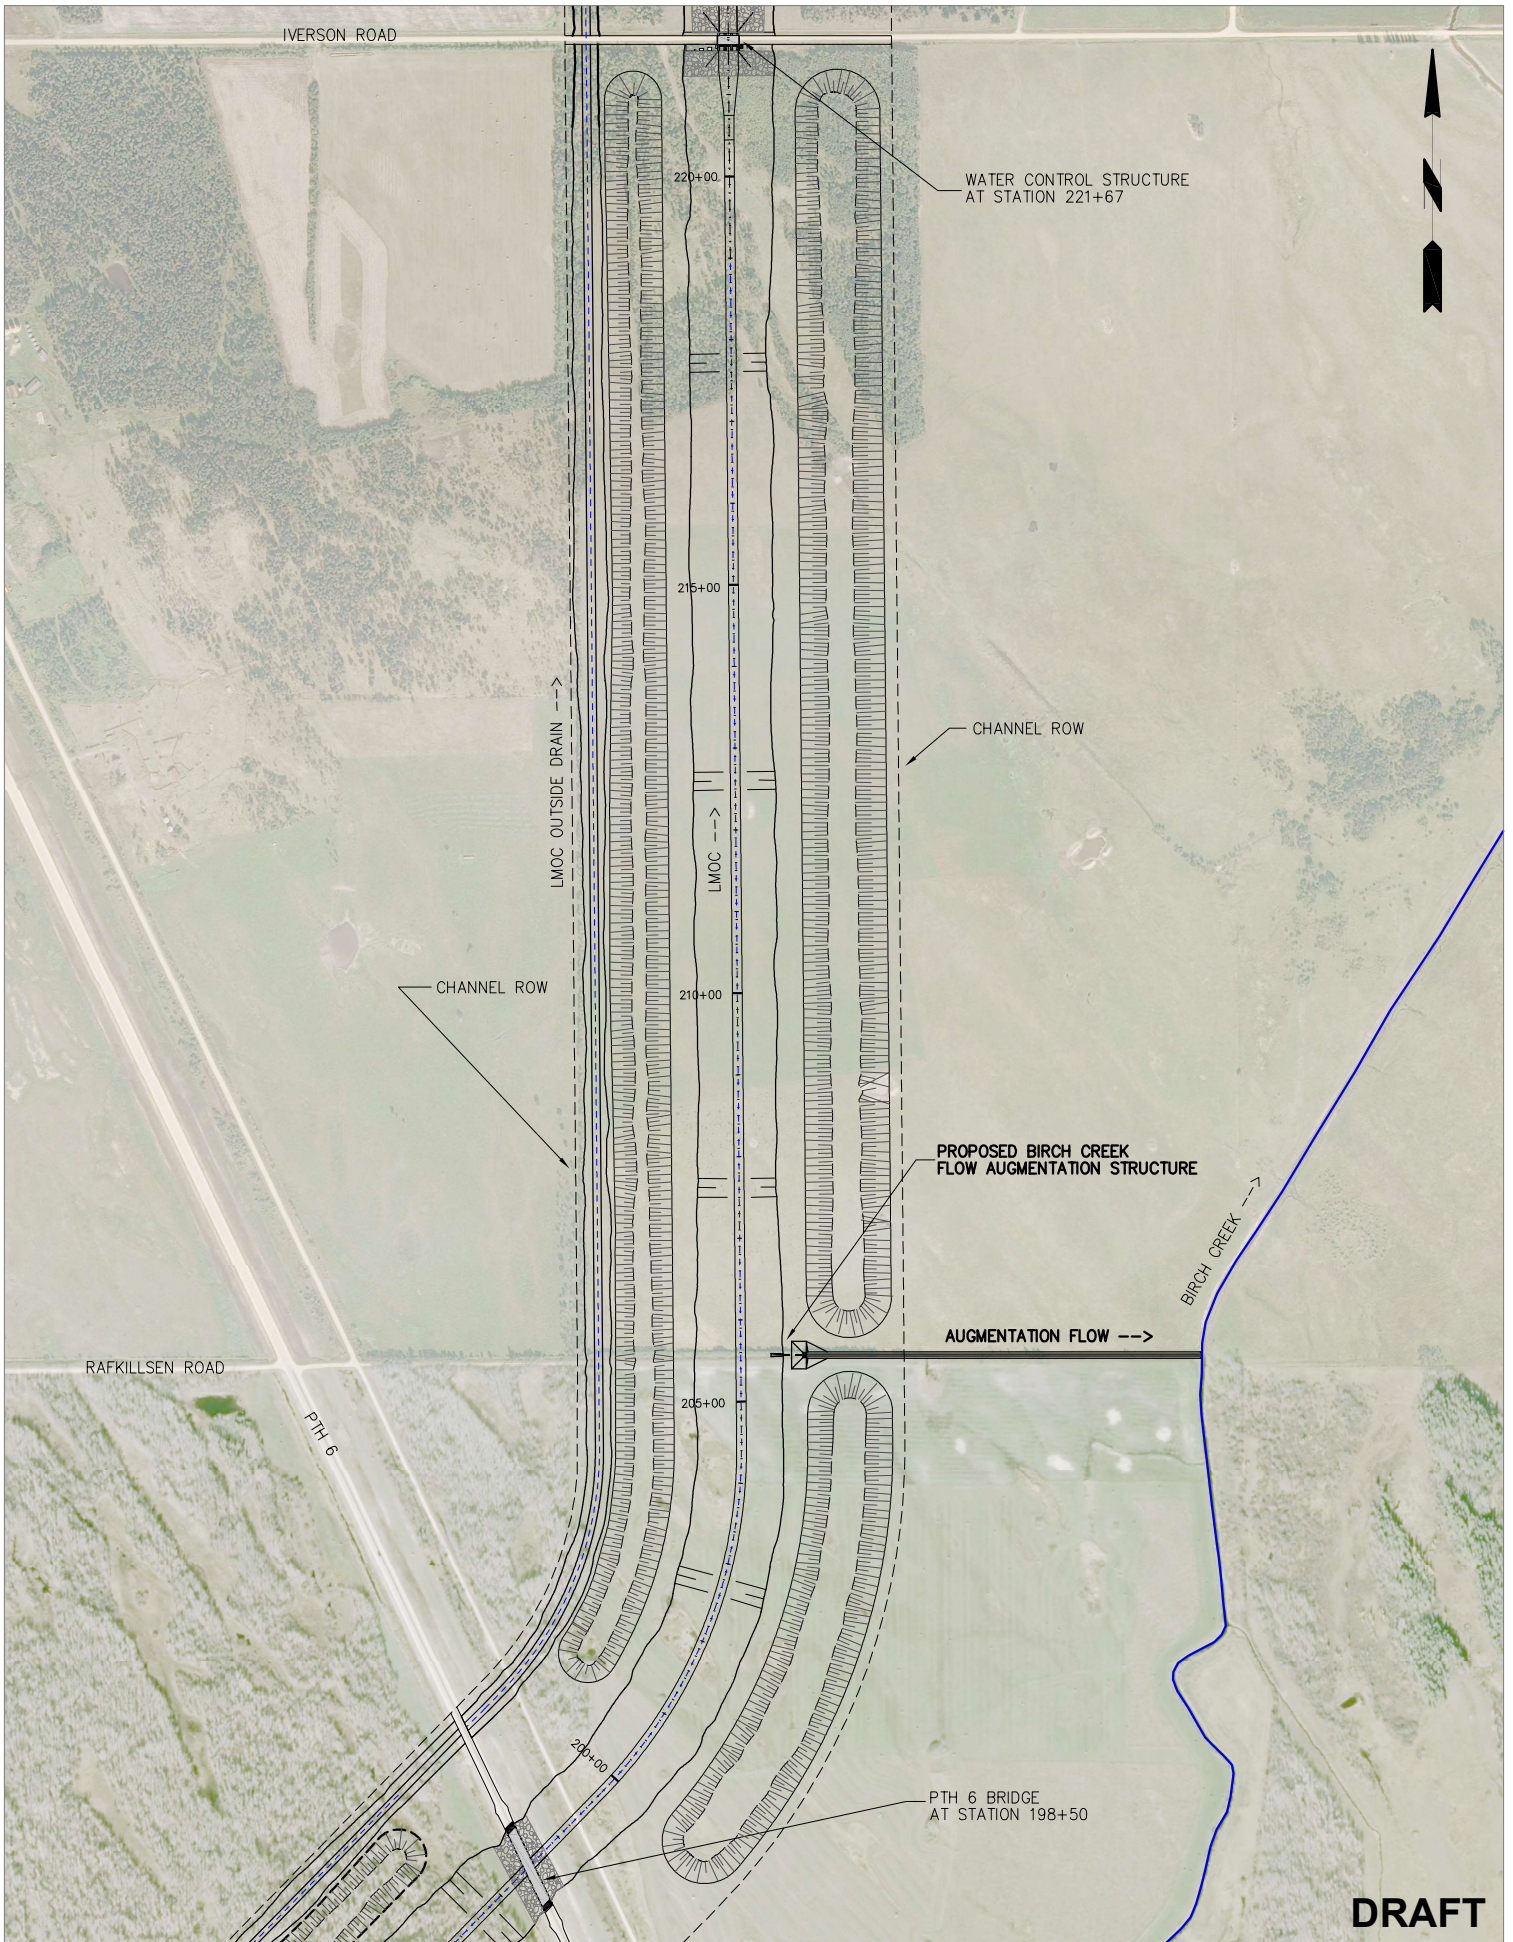

**DRAFT**